




Curbless Shower - Oakland Requirements

Showers without thresholds are permitted with the following requirements:

- 1) Showers must be built to the provisions of CBC 11A (depth x width): 60x30 in. or 42x48 in. with back wall and side wall extending to the ceiling.
- 2) If wall is glass, it shall be safety glass.
- 3) Shower membrane must extend at least 18 inches beyond front edge of safety drain.
- 4) Bathroom electrical must comply with 410.D CA Electrical Code (see illustration on page 2).
- 5) All shower controls and shower head shall be installed on side wall.
- 6) Opening of shower compartment must comply with the following drawings:


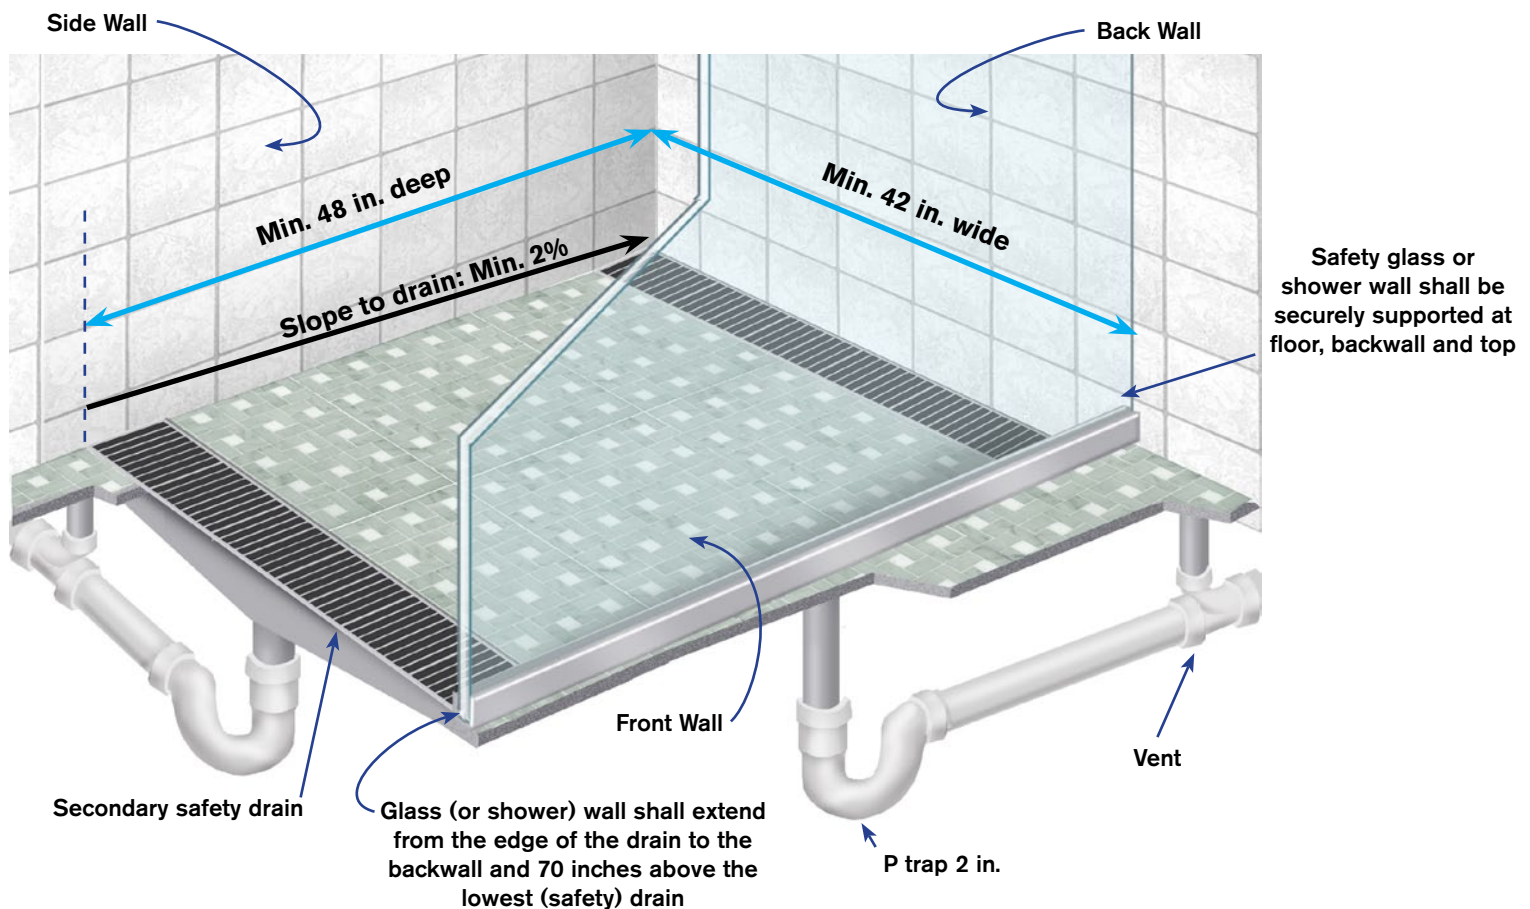


Curbless Shower Alternate #1 - 42 in. Wide x 48 in. Deep

Listed Manufacturer's Shower Pans shall comply with Manufacturer's installation instructions.
Curbless Shower by **KOHLER**. [click here](#) for more info.




Curbless Shower - Oakland Requirements

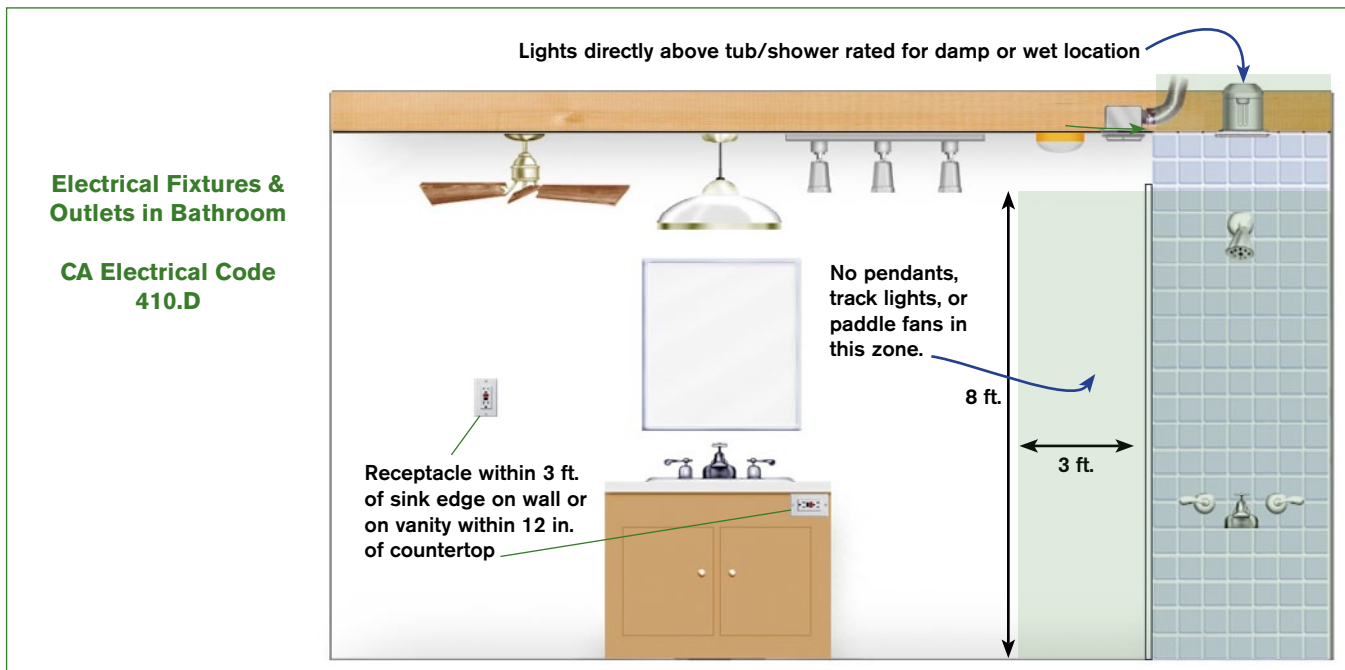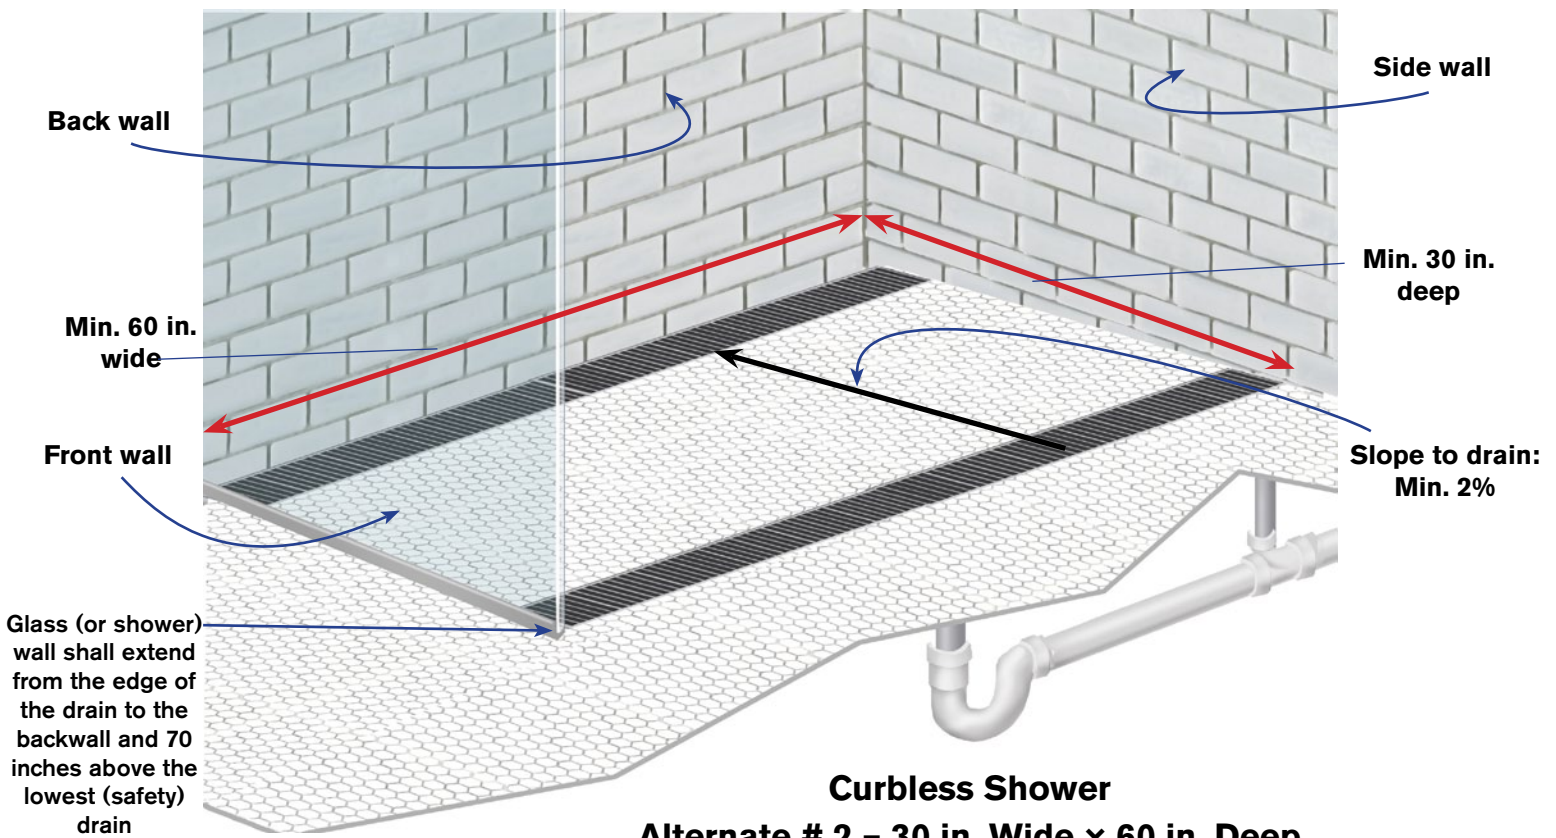



Curbless Shower - Oakland Requirements

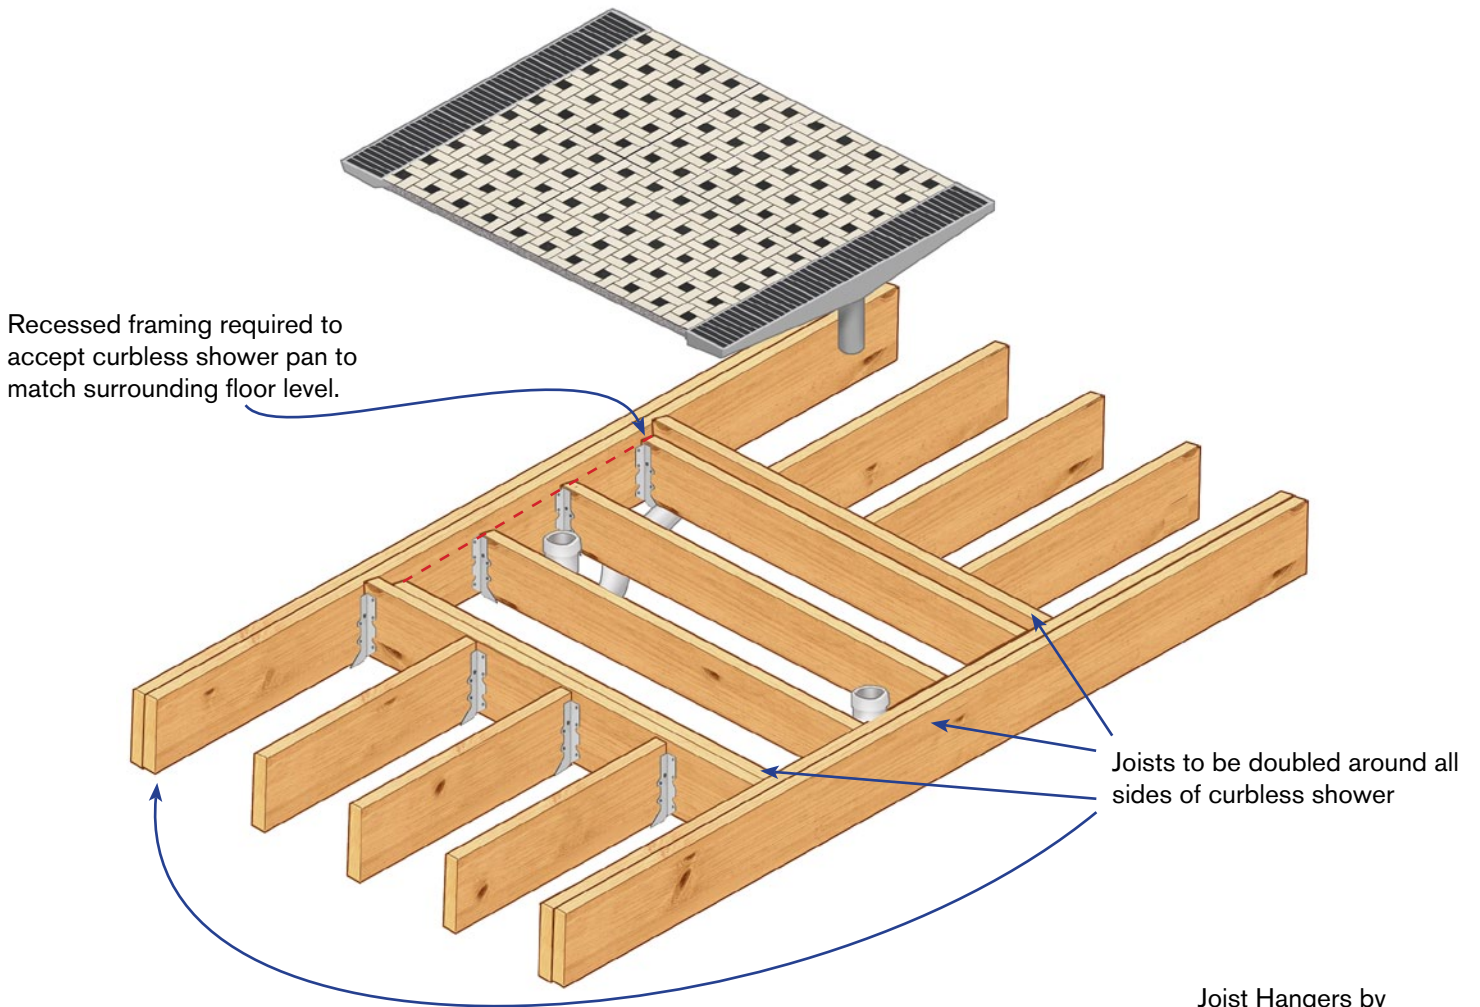

Curbless Shower Framing

Joist Hangers by



[click here](#)