



Aboveground Tank with Indoor Use

Illustrations are for reference only, other components & designs are acceptable with the approval of Design Engineer and AHJ

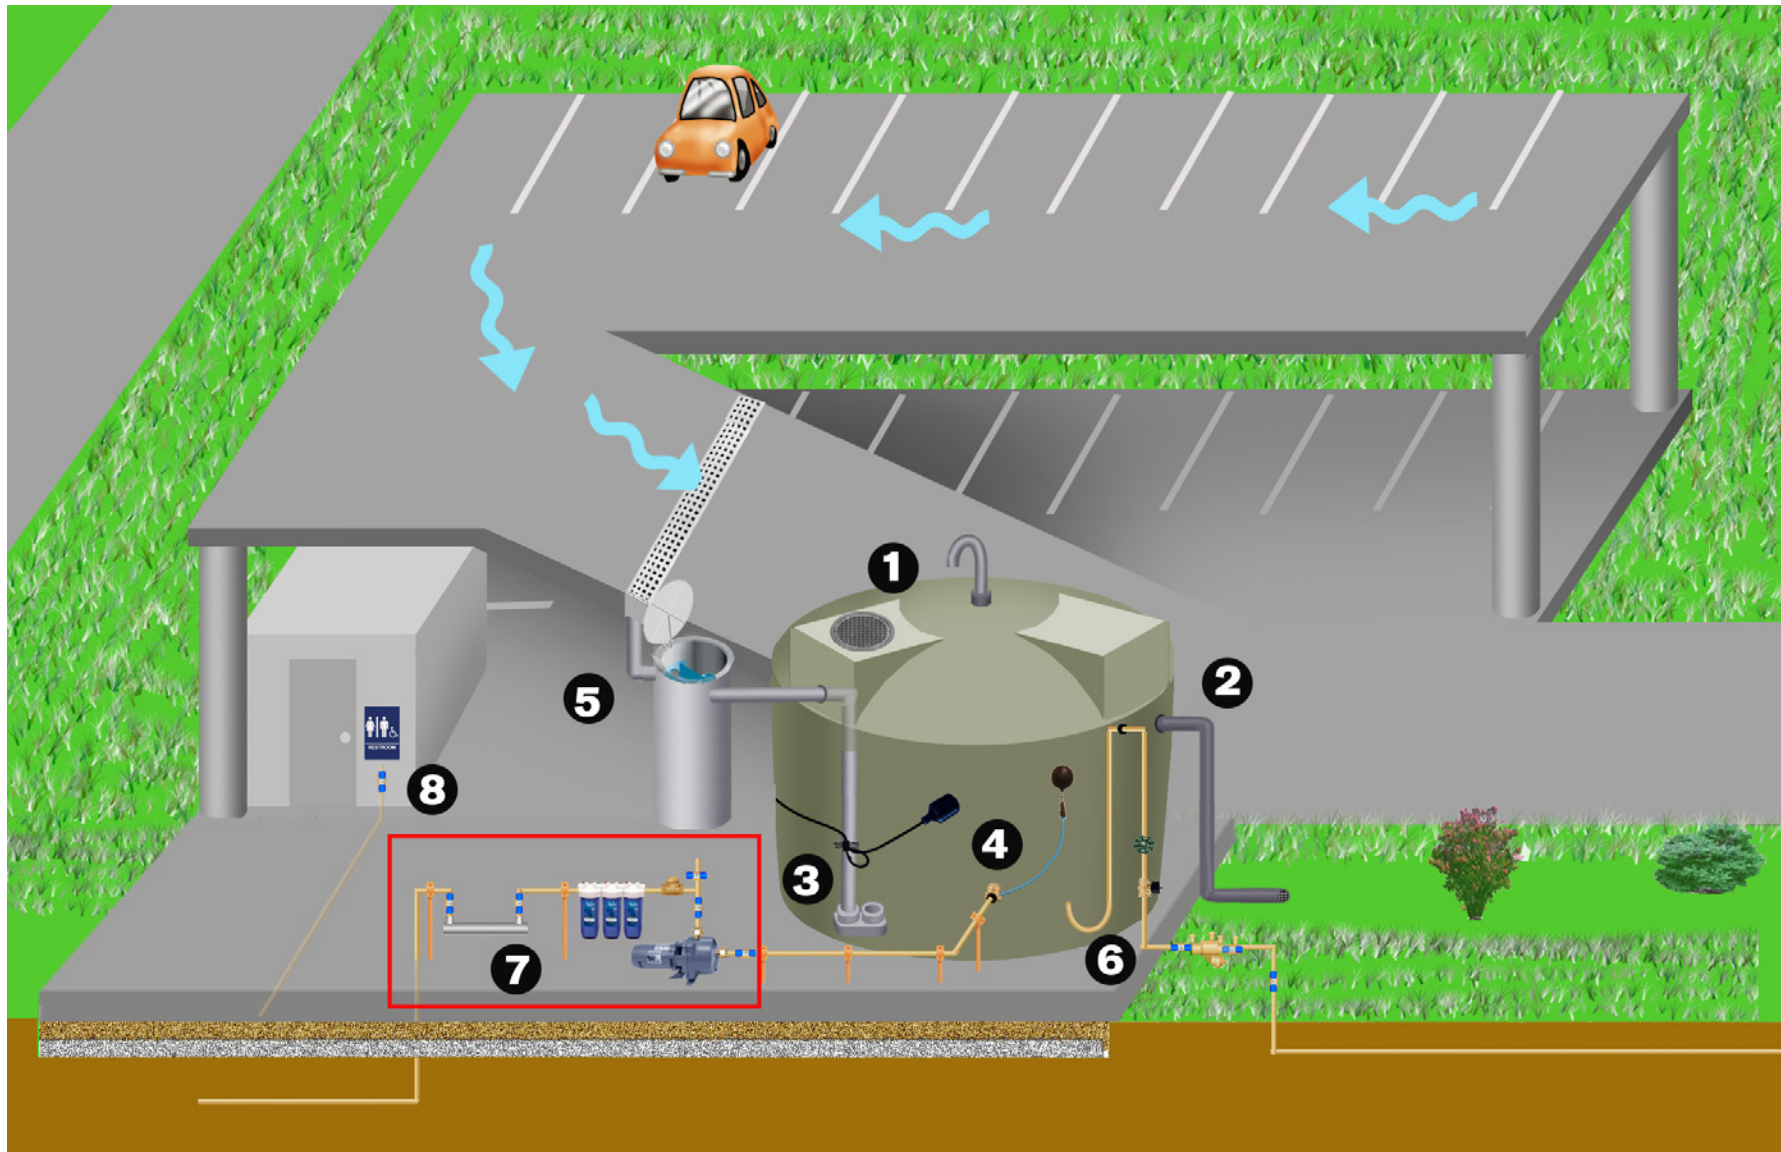

Aboveground Tank with Indoor Use

Illustrations are for reference only, other components & designs are acceptable with the approval of Design Engineer and AHJ

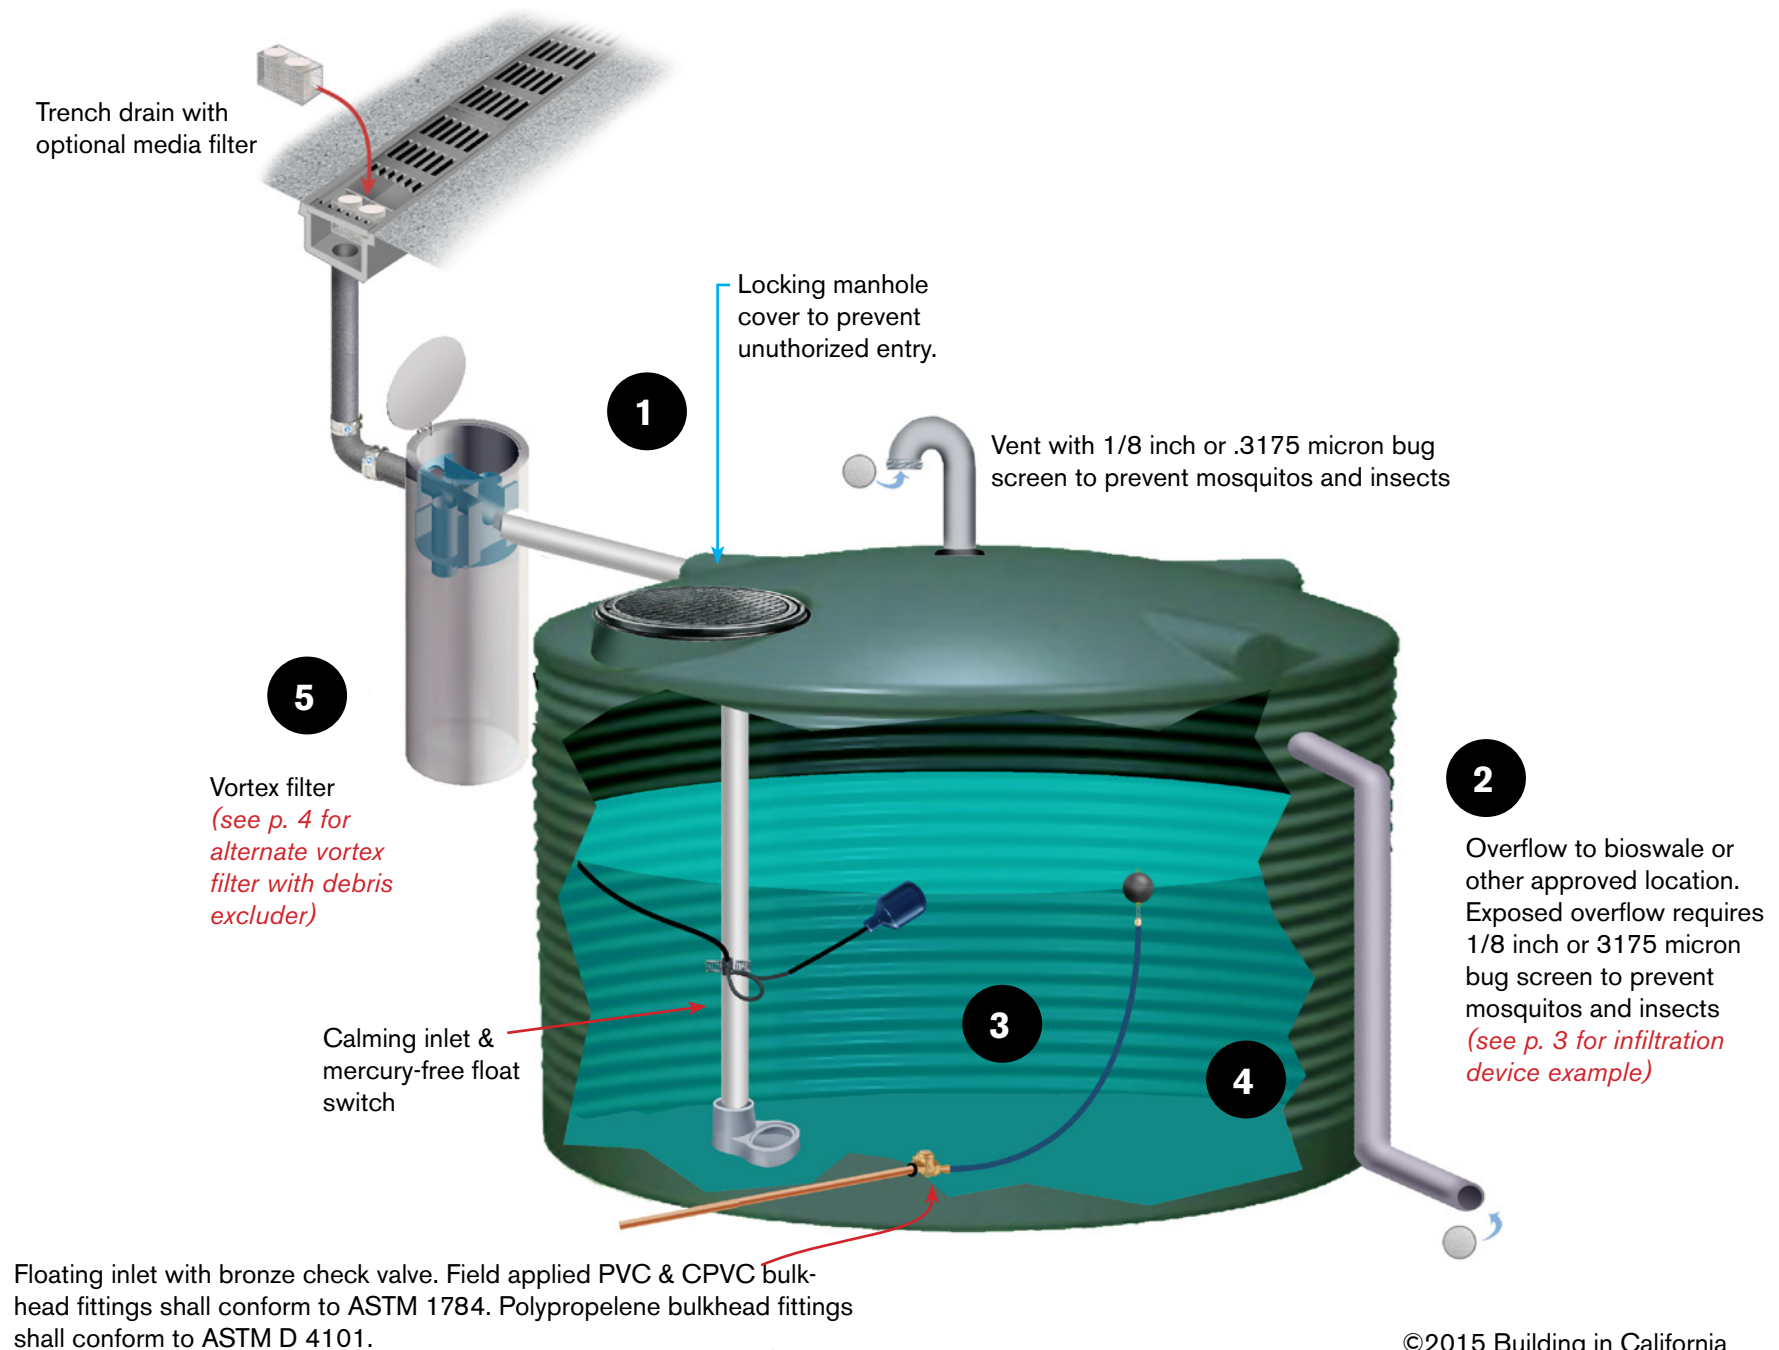


Aboveground Tank with Indoor Use

Illustrations are for reference only, other components & designs are acceptable with the approval of Design Engineer and AHJ

Infiltration Device


Choose filtration and sediment trap suitable for application

2A Infiltration Device

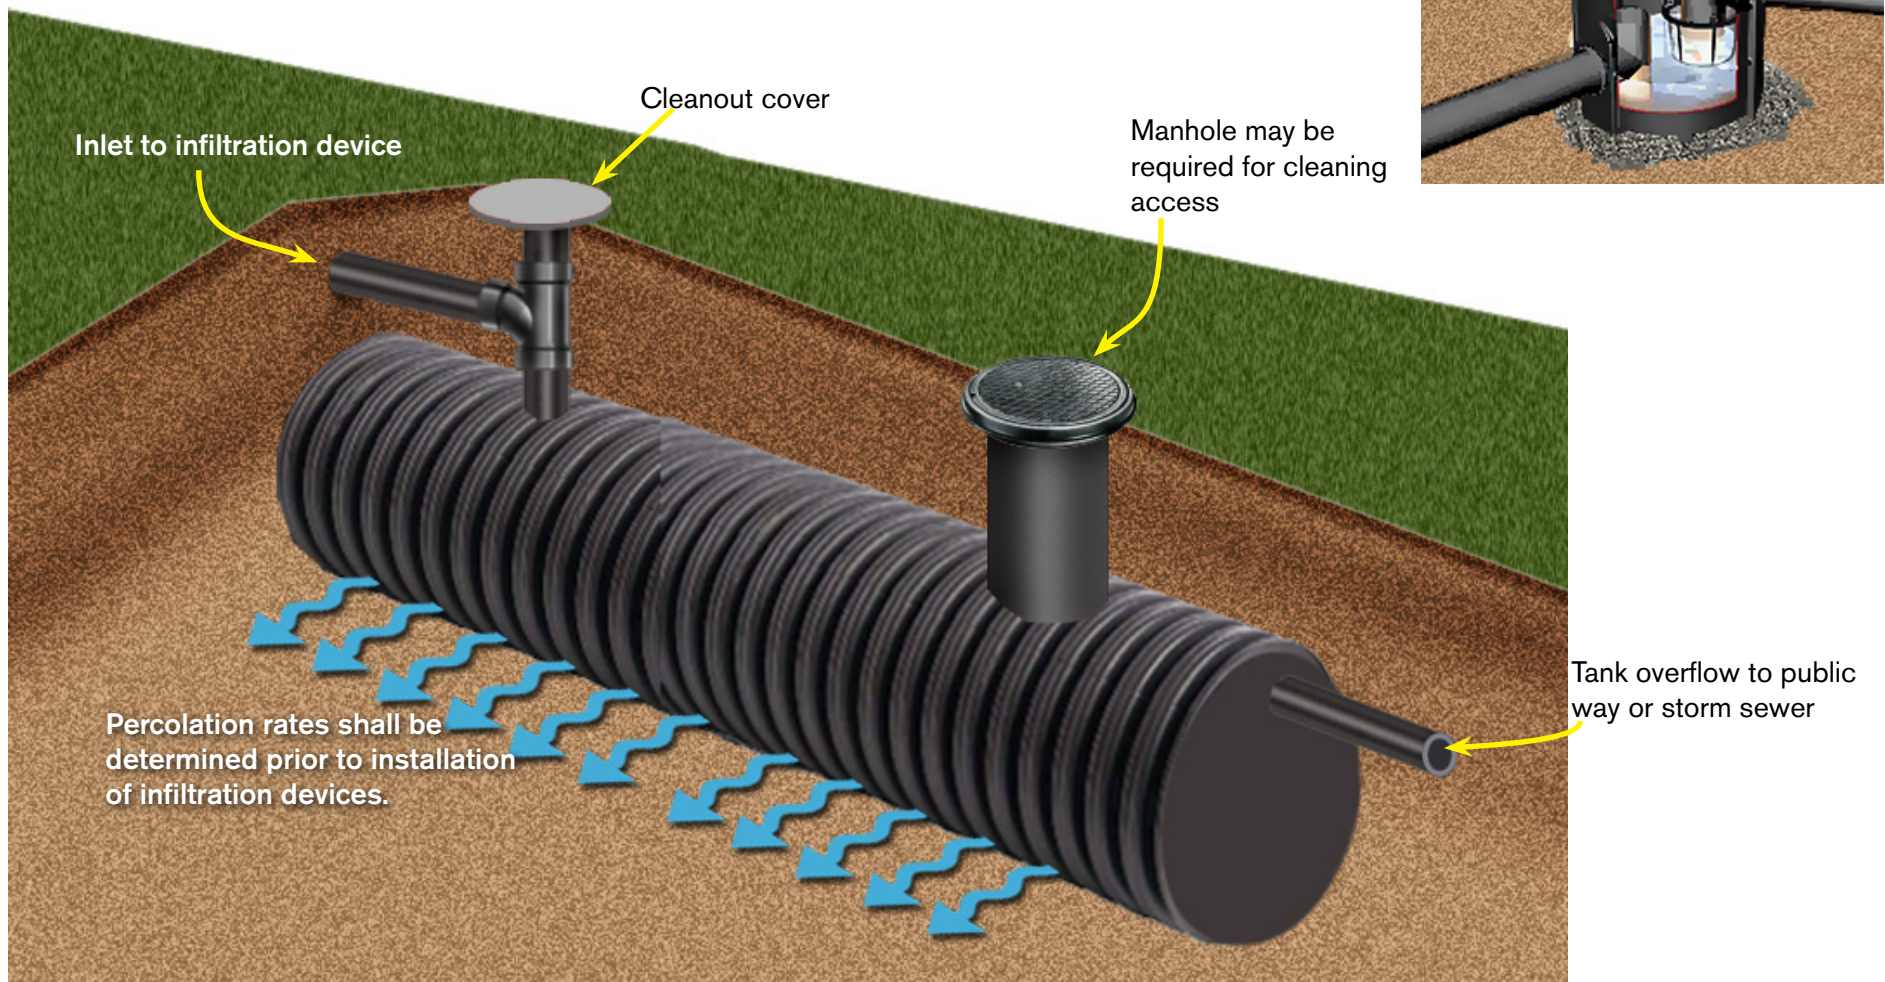

Aboveground Tank with Indoor Use

Illustrations are for reference only, other components & designs are acceptable with the approval of Design Engineer and AHJ

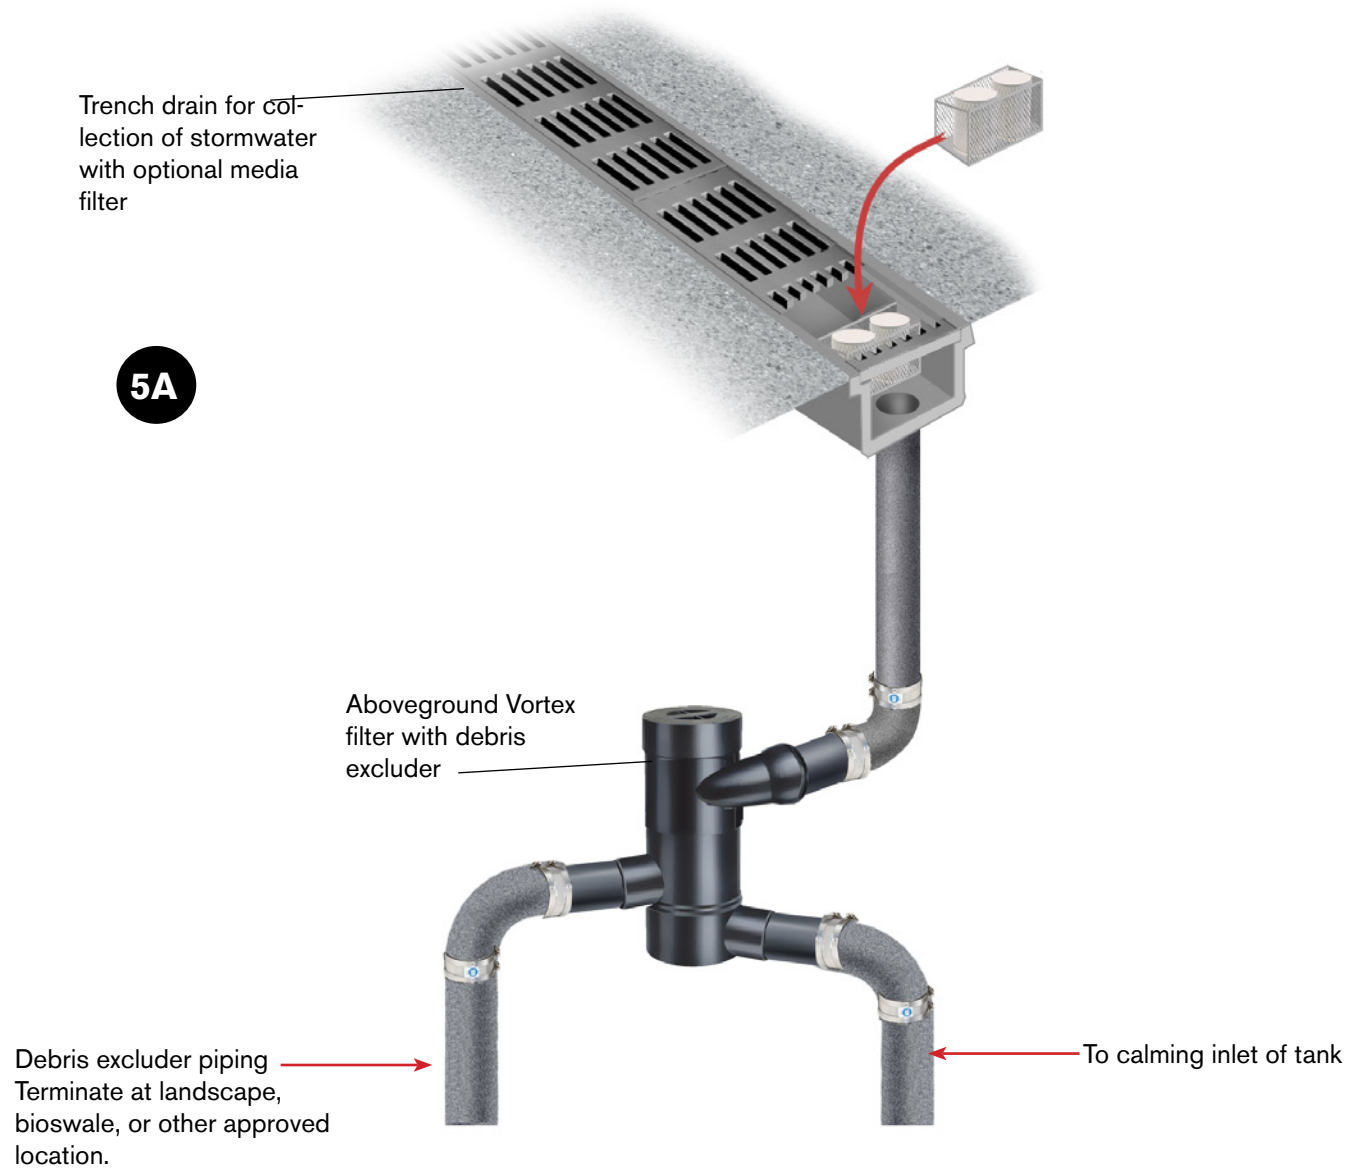


Aboveground Tank with Indoor Use

Illustrations are for reference only, other components & designs are acceptable with the approval of Design Engineer and AHJ


6

Domestic water make-up with calming inlet

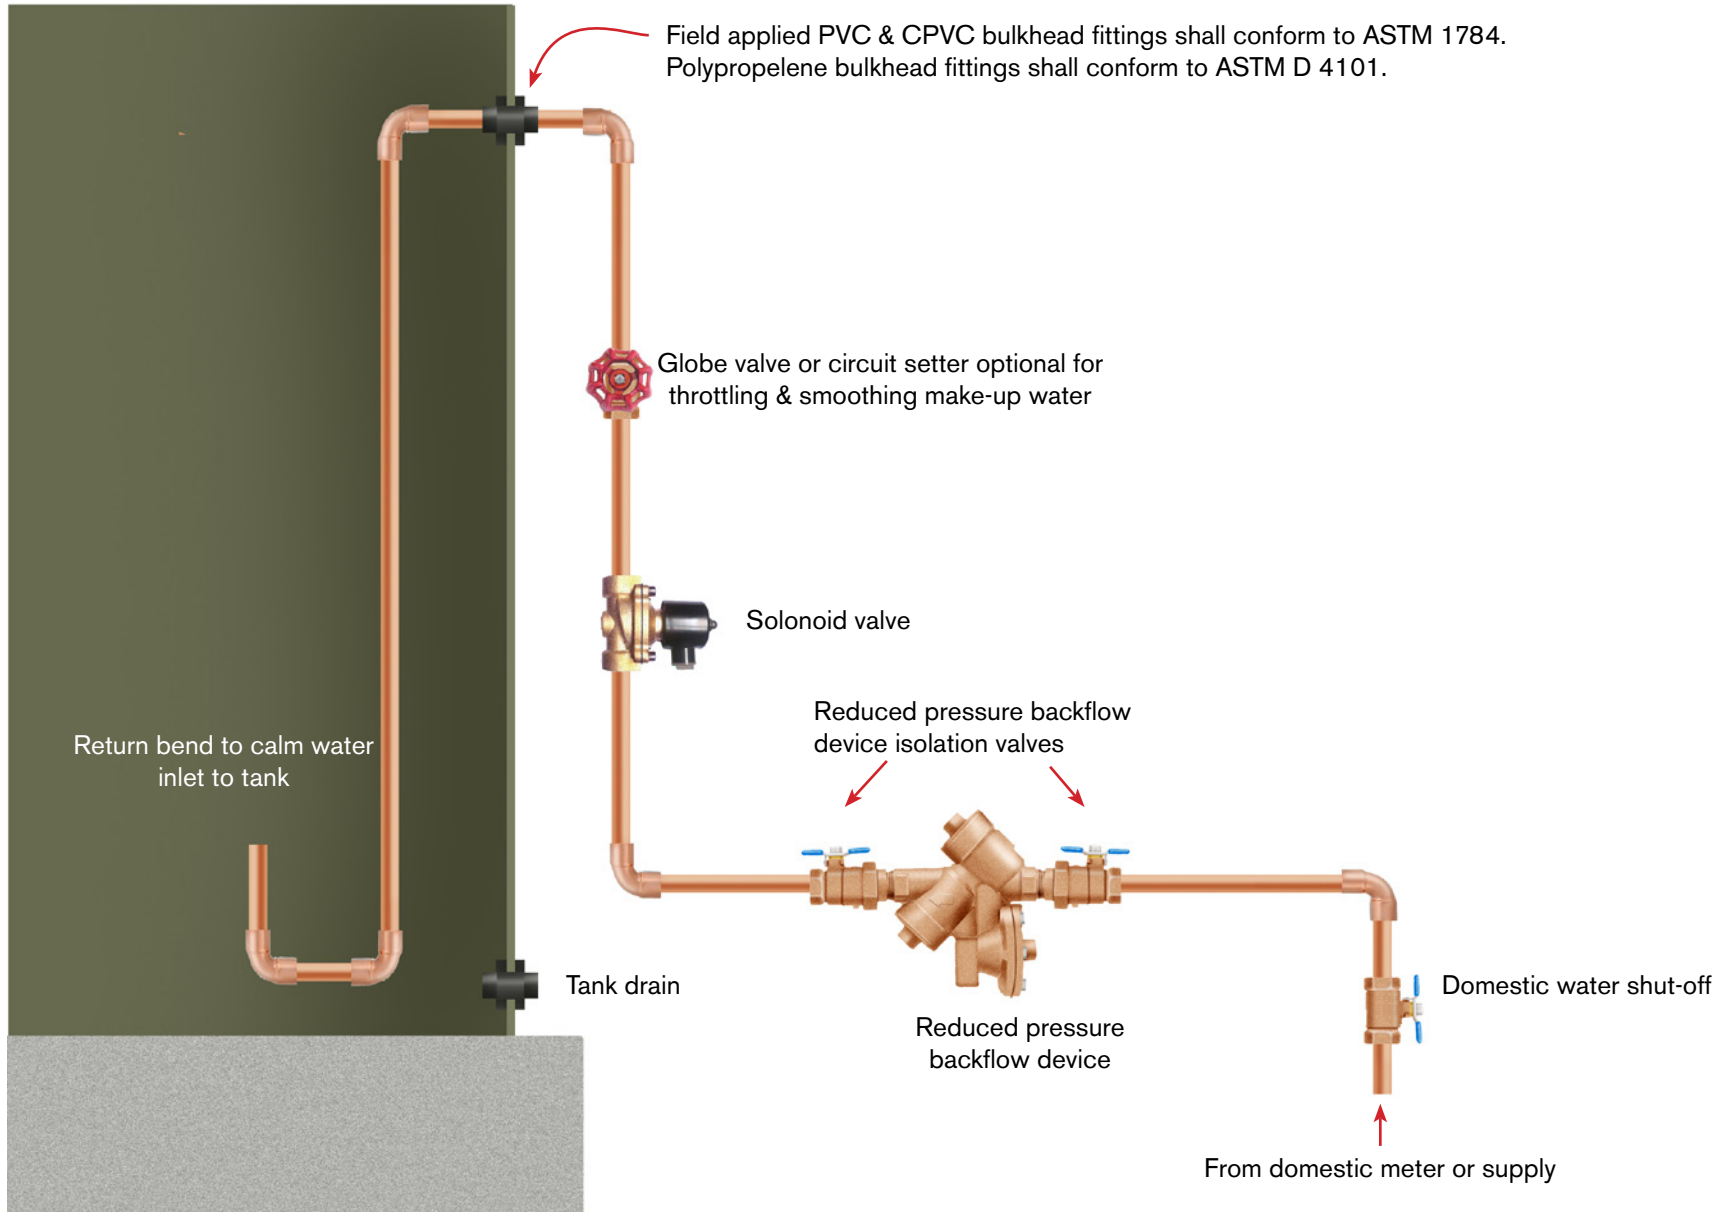

Aboveground Tank with Indoor Use

Illustrations are for reference only, other components & designs are acceptable with the approval of Design Engineer and AHJ

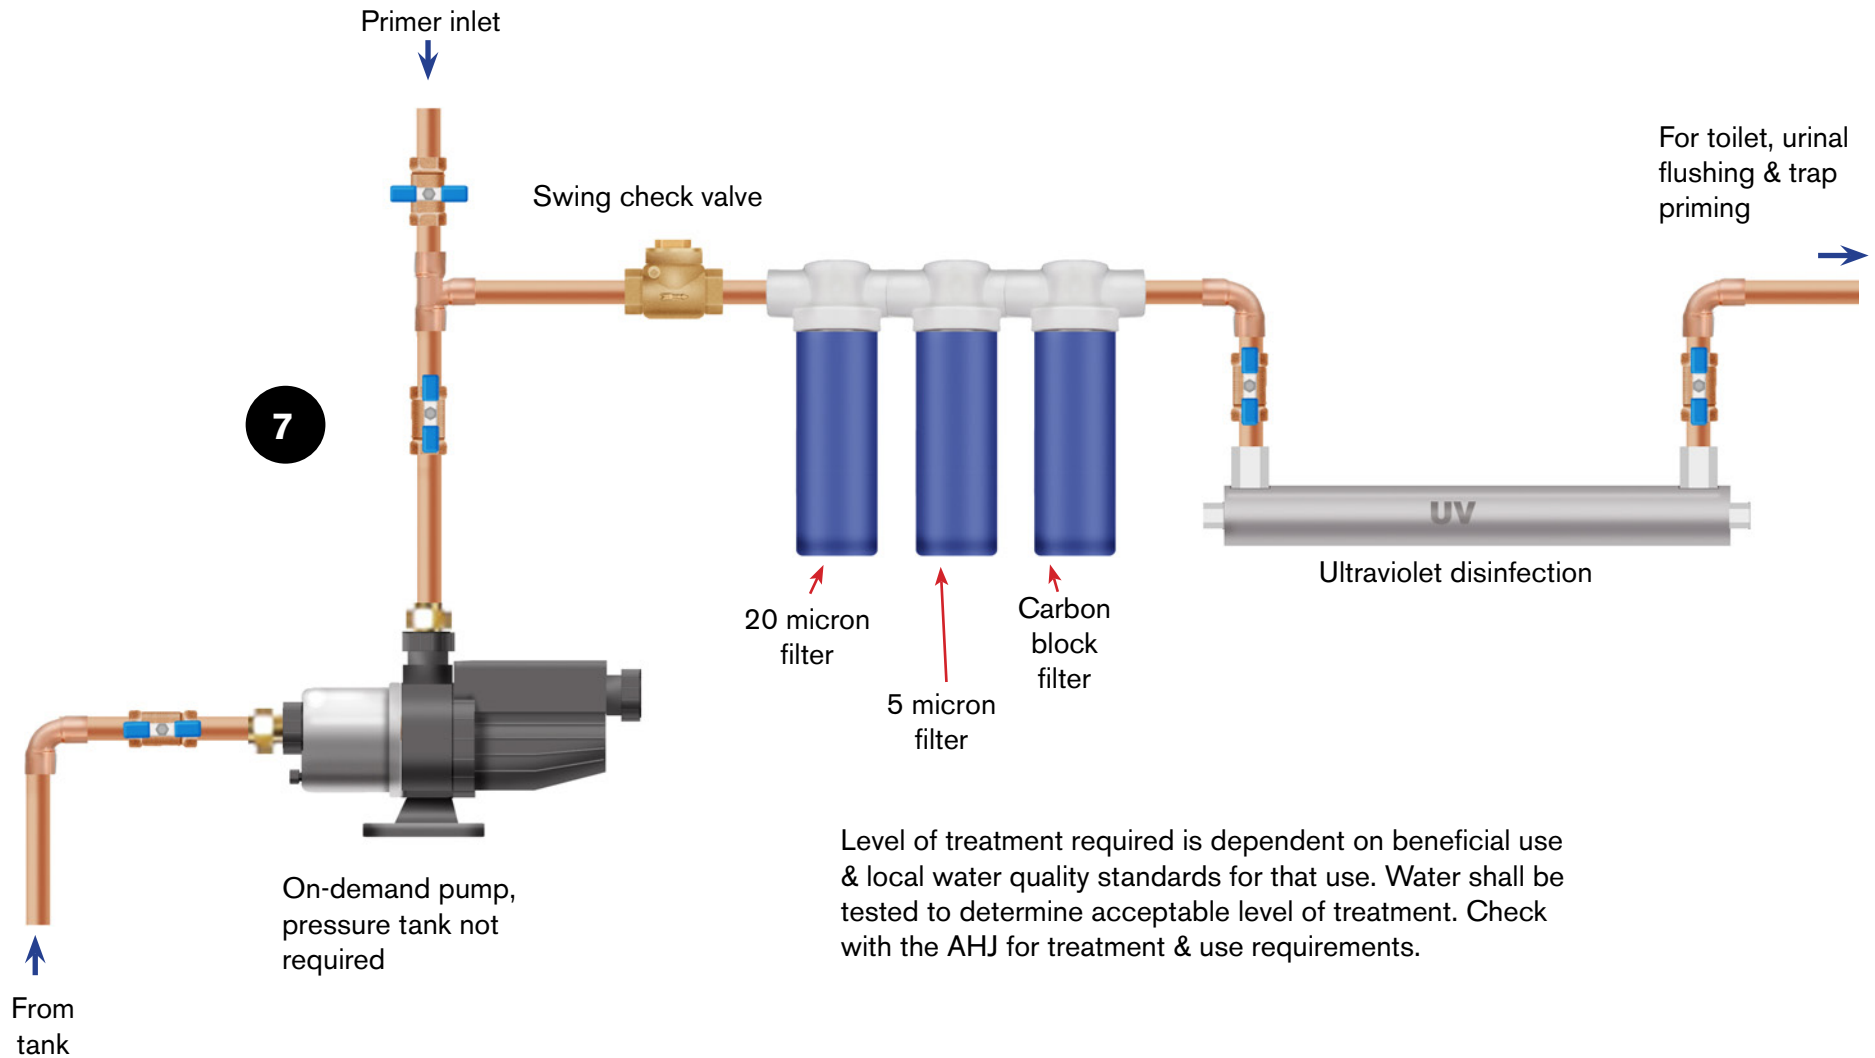

Aboveground Tank with Indoor Use

Illustrations are for reference only, other components & designs are acceptable with the approval of Design Engineer and AHJ



All commercial restrooms require signage & each sign shall contain 1/2 in. letters of a highly visible color on a contrasting background per section 501.10 of the IAPMO Green Plumbing & Mechanical Supplement. Colors shall conform to the current edition of the Uniform Plumbing Code.